
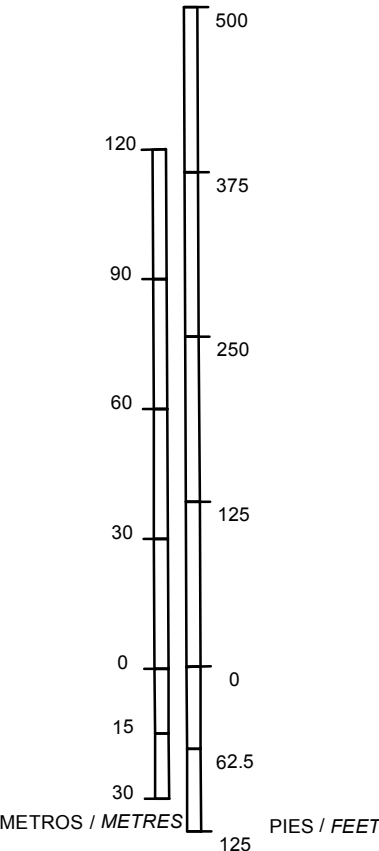



DIMENSIONES Y ELEVACIONES EN METROS
DIMENSIONS AND ELEVATIONS IN METRES

VAR 9° E


RWY 05 / 23				
DISTANCIAS DECLARADAS / DECLARED DISTANCES				
RWY 05				RWY 23
2300	TORA	RECORRIDO DE DESPEGUE DISPONIBLE		2300
		TAKE-OFF RUN AVAILABLE		
2300	TODA	DISTANCIA DE DESPEGUE DISPONIBLE		2300
		TAKE-OFF DISTANCE AVAILABLE		
2300	ASDA	DISTANCIA DE ACELERACION PARADA DISPONIBLE		2300
		ACCELERATE-STOP DISTANCE AVAILABLE		
2300	LDA	DISTANCIA DE ATERRIZAJE DISPONIBLE		2300
		LANDING DISTANCE AVAILABLE		

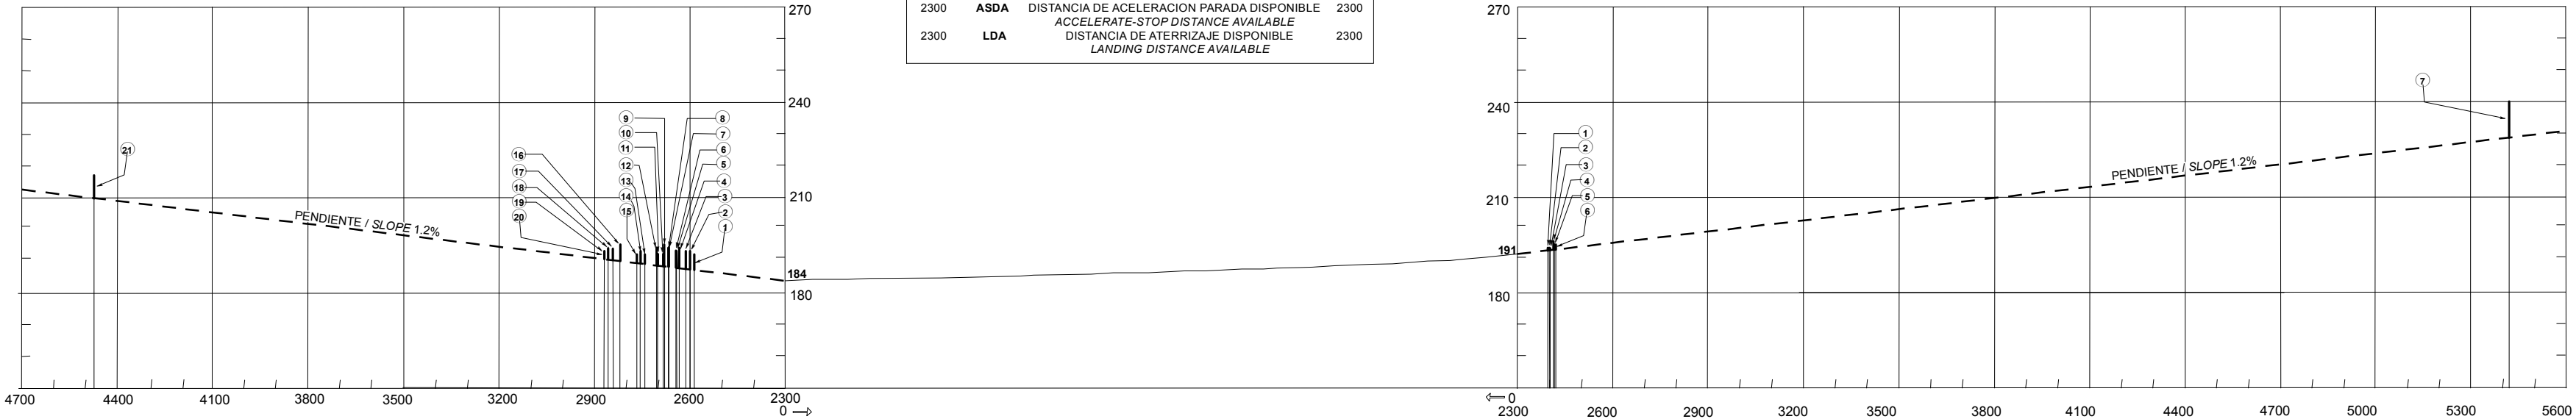

ESCALA VERTICAL / VERTICAL SCALE: 1 : 2000

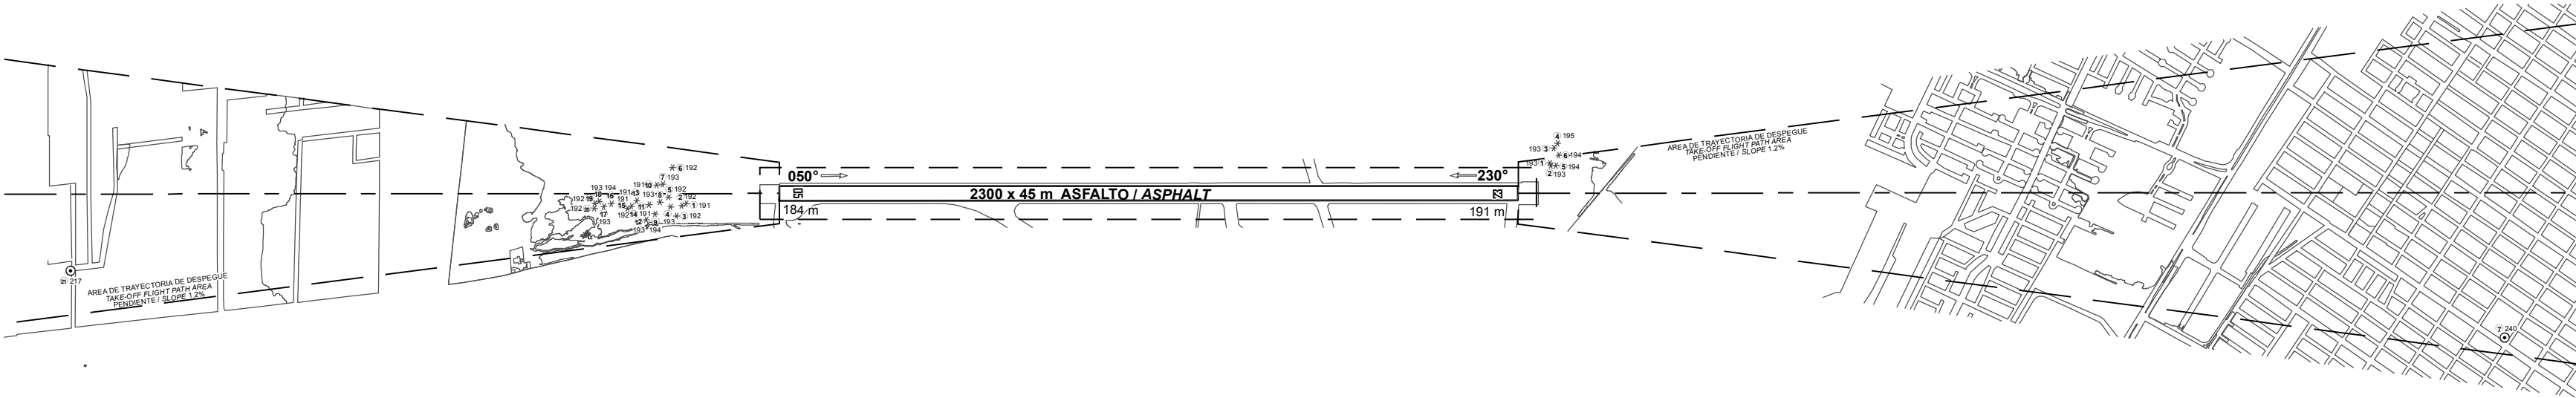

SIMBOLOGIA / LEGEND	
NUMERO DE IDENTIFICACION IDENTIFICATION NUMBER	① ALTITUD
POSTE, TORRE, CAMPANARIO, ANTENA, ETC. POLE, TOWER, SPIRE, ANTENNA, ETC.	⊙
EDIFICIO O ESTRUCTURA GRANDE BUILDING OR LARGE STRUCTURE	■
FERROCARRIL RAILROAD	++
CURVA DE NIVEL DE TERRENO TERRAIN CONTOUR	~
TERRENO QUE PENETRA PLANO DE OBSTACULOS TERRAIN PENETRATING OBSTACLE PLANE	▲
ARBOL, ARBUSTO, ETC. TREES, BUSH, ETC.	*

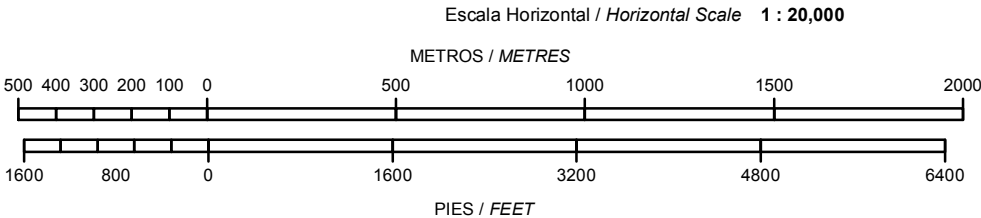

ORDEN DE PRECISION
ORDER OF ACCURACY
HORIZONTAL 0.5 M
VERTICAL 1.0 M