
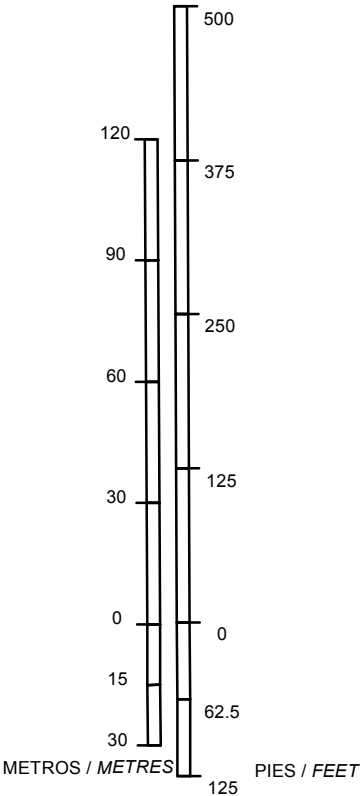
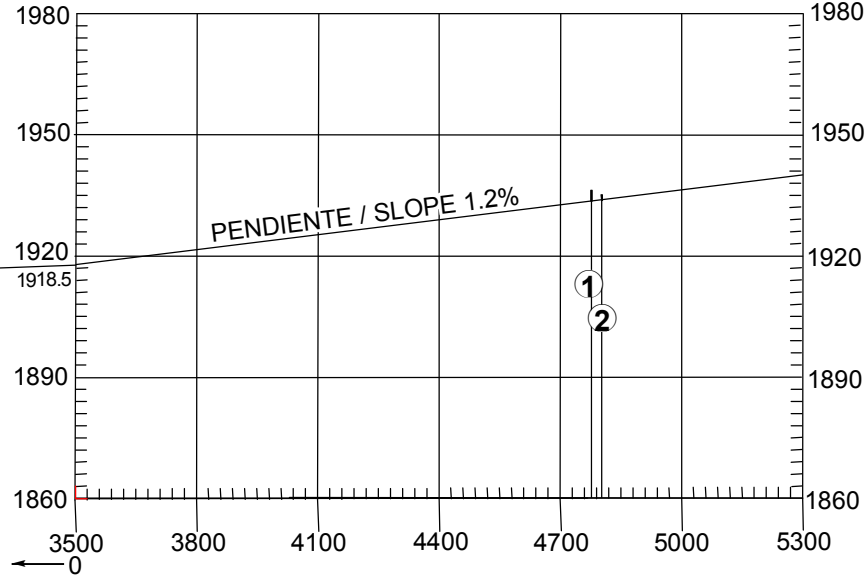


DIMENSIONES Y ELEVACIONES EN METROS  
DIMENSIONS AND ELEVATIONS IN METRES


VAR 7° E

RWY 09 / 27


| DISTANCIAS DECLARADAS /<br>DECLARED DISTANCES |      |  |  |        |
|---|------|--|--|--------|
| RWY 09  |      |  |  | RWY 27 |
| 3500  | TORA | RECORRIDO DE DESPEGUE DISPONIBLE<br>TAKE-OFF RUN AVAILABLE                       |  | 3500   |
| 3500  | TODA | DISTANCIA DE DESPEGUE DISPONIBLE<br>TAKE-OFF DISTANCE AVAILABLE                  |  | 3500   |
| 3500  | ASDA | DISTANCIA DE ACELERACION PARADA DISPONIBLE<br>ACCELERATE-STOP DISTANCE AVAILABLE |  | 3500   |
| 3500  | LDA  | DISTANCIA DE ATERRIZAJE DISPONIBLE<br>LANDING DISTANCE AVAILABLE                 |  | 3500   |

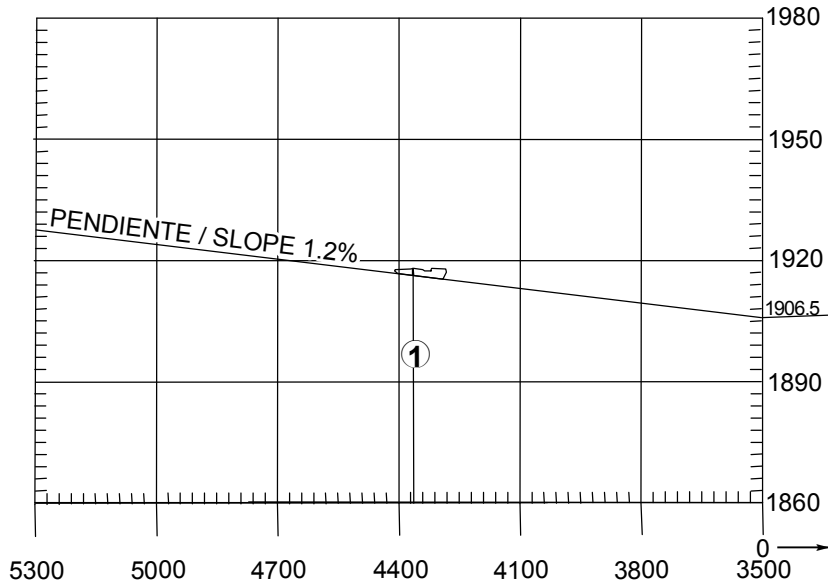

ESCALA VERTICAL / VERTICAL SCALE: 1 : 2000

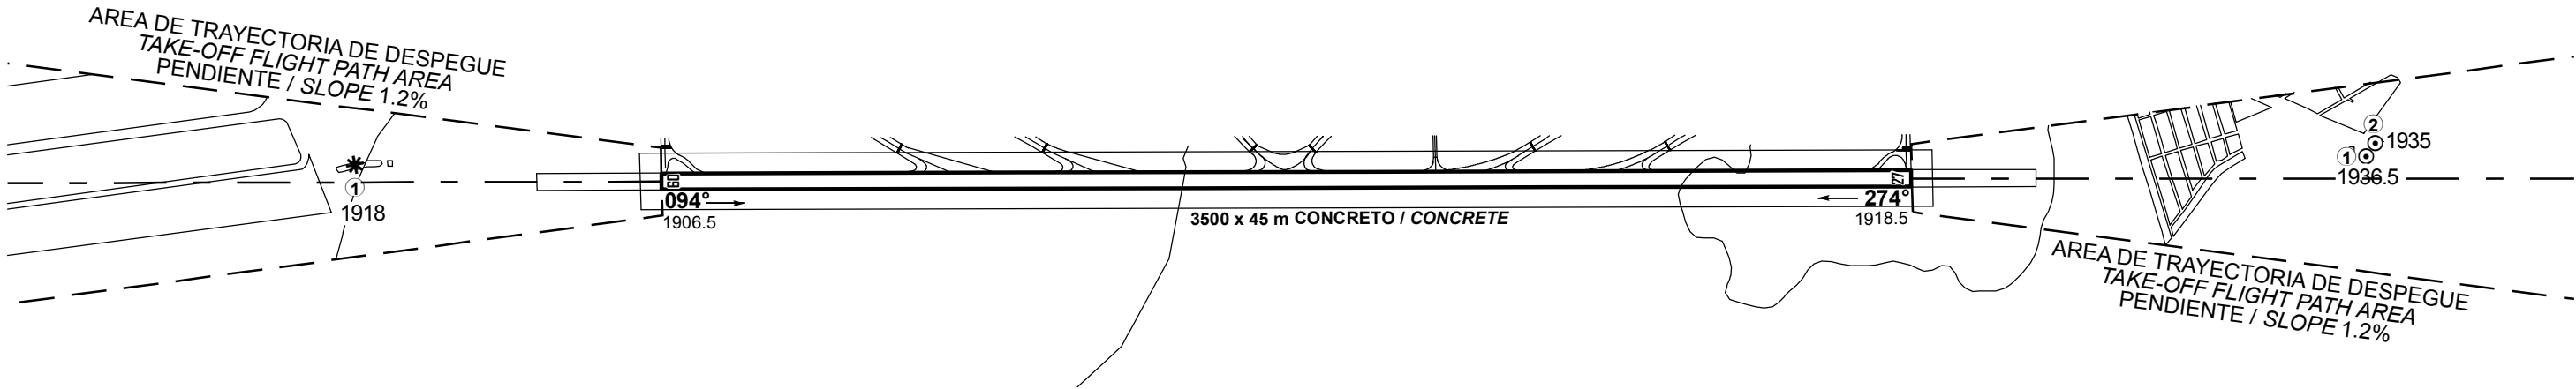

| SIMBOLOGIA / LEGEND   |           |
|---|-----------|
| NUMERO DE IDENTIFICACION<br>IDENTIFICATION NUMBER                             | ① ALTITUD |
| POSTE, TORRE, CAMPANARIO, ANTENA, ETC<br>POLE, TOWER, SPIRE, ANTENNA, ETC     | ⊙         |
| EDIFICIO O ESTRUCTURA GRANDE<br>BUILDING OR LARGE STRUCTURE                   | ■         |
| FERROCARRIL<br>RAILROAD   | ++        |
| CURVA DE NIVEL DE TERRENO<br>TERRAIN CONTOUR                                  | ~         |
| TERRENO QUE PENETRA PLANO DE OBSTACULOS<br>TERRAIN PENETRATING OBSTACLE PLANE | ▴         |
| ARBOL, ARBUSTO, ETC<br>TREES, BUSH, ETC                                       | *         |

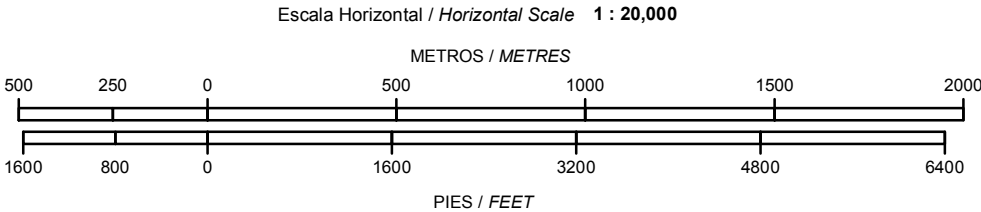

Escala Horizontal / Horizontal Scale 1 : 20,000

ORDEN DE PRECISION  
ORDER OF ACCURACY  
HORIZONTAL 0.5 M  
VERTICAL 1.0 M